

# MILLER CONSTRUCTION, INC.

P.O. BOX 86 ASCUTNEY BLVD WINDSOR, VERMONT 05089-0086  
TELEPHONE (802) 674-5525 / FAX (802) 674-5245

## TRANSMITTAL

TO: Jennifer Fitch, PE Project Manager Vermont Agency of Transportation	DATE	PROJECT NO.
	6/9/2014	Brookfield BRF FLBR (2)

XX

WE ENCLOSE THE FOLLOWING:

UNDER SEPARATE COVER WE ARE SENDING THE FOLLOWING

COPIES	NUMBER	DESCRIPTION	CODE
1		Field Splice Cover Plate Shop Drawings - Rev 1	H

### CODE:

A FOR INITIAL APPROVAL

B FOR FINAL APPROVAL

C APPROVED AS NOTED-RESUBMISSION REQUIRED

D APPROVED AS NOTED-RESUBMISSION NOT REQUIRED

E DISAPPROVED-RESUBMIT

F QUOTATION REQUESTED

G APPROVED

H FOR APPROVAL

I AS REQUESTED OR REQUIRED


J FOR USE IN ERECTION

K LETTER FOLLOWS


L FOR FIELD CHECK

M FOR YOUR USE

BY:

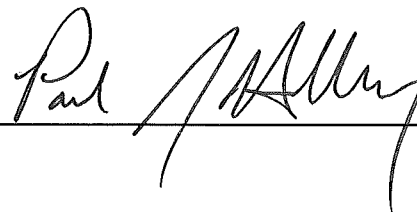

BILL OF MATERIALS			
QTY	MARK	SHAPE	LENGTH      REMARKS
8	3P1	STEEL COVER PLATE	
8	3p1	Plate 1" x 2'-4 1/2"      5'-11"	

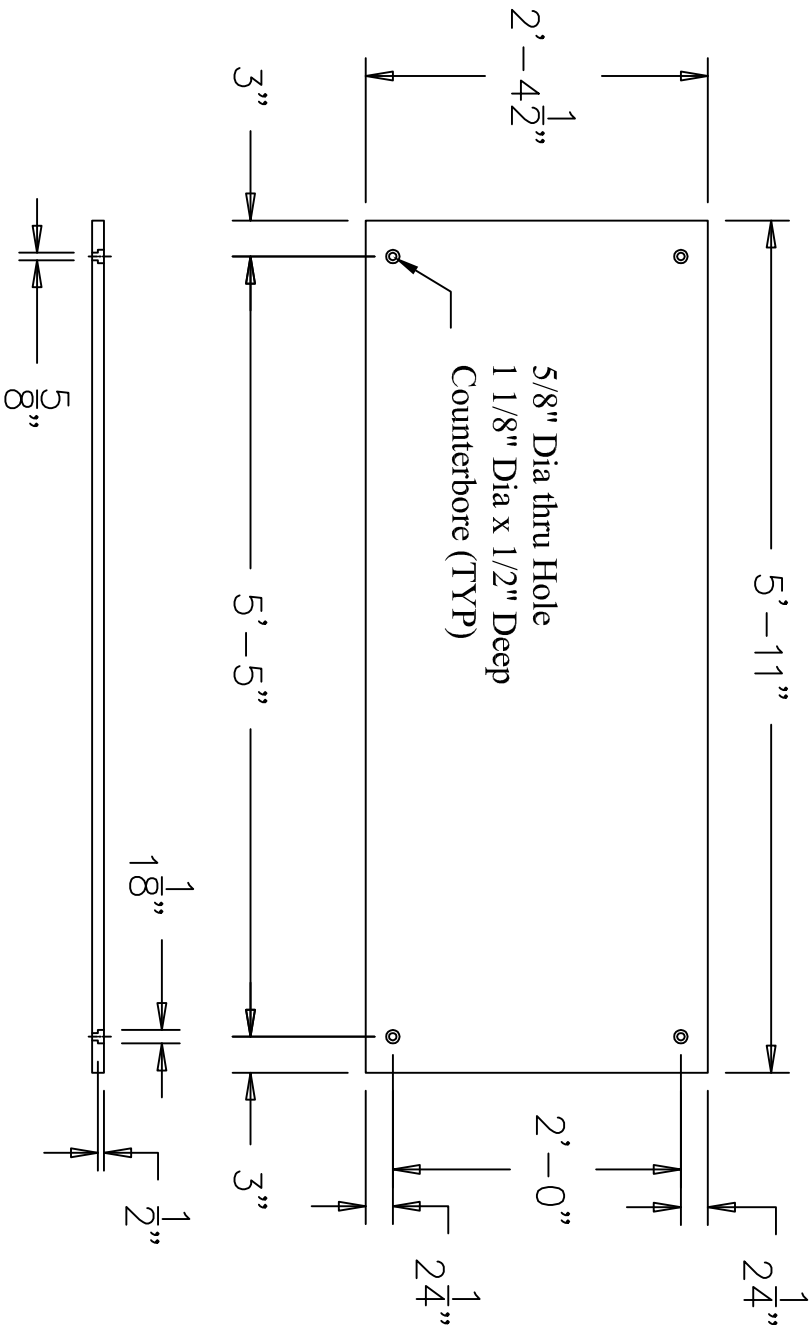

(8) - 3P1 STEEL COVER PLATE

- RAMP FRAMING MATERIAL NOTES
1. ALL STRUCTURAL STEEL SHALL CONFORM TO AASHTO M 270 GRADE 36.
  2. ALL STRUCTURAL STEEL AND FASTENERS SHALL BE HOT-DIP GALVANIZED IN ACCORDANCE WITH AASHTO M 111 AND M 232.

DRAWING COVERS		
TIMBER BRIDGE STEEL COVER PLATE DETAILS		
PROJECT	BROCKFIELD BRG FLBR(2)	
LOCATION	VT ROUTE 65 OVER WESTERN AND EASTERN RAMP	
ENGINEER	T Y LIN INTERNATIONAL	
CUSTOMER	MILLER CONSTRUCTION	
MERRIMACK SHEET METAL		
DRAWN BY:	RL	
CHECKED BY:	JD	
JOB NO:	#5414	
DWG:	F3	
HOLES AS NOTED		
MATERIAL: AASHTO M 270 GRADE 36 GALV		
REV NO.	DATE	DESCRIPTION
0	5-5-2014	SUBMITTED FOR APPROVAL
1	5-30-2014	REVISED PER APPROVAL COMMENTS
		DATE SUBMITTED